


THIS DRAWING OR PARTS THEREOF IS THE EXCLUSIVE PROPERTY OF Work A+D. AND MAY NOT BE USED OR REPRODUCED IN ANY FORM, BY ANY METHOD, FOR ANY PURPOSE WITHOUT PRIOR WRITTEN CONSENT FROM Work A+D.

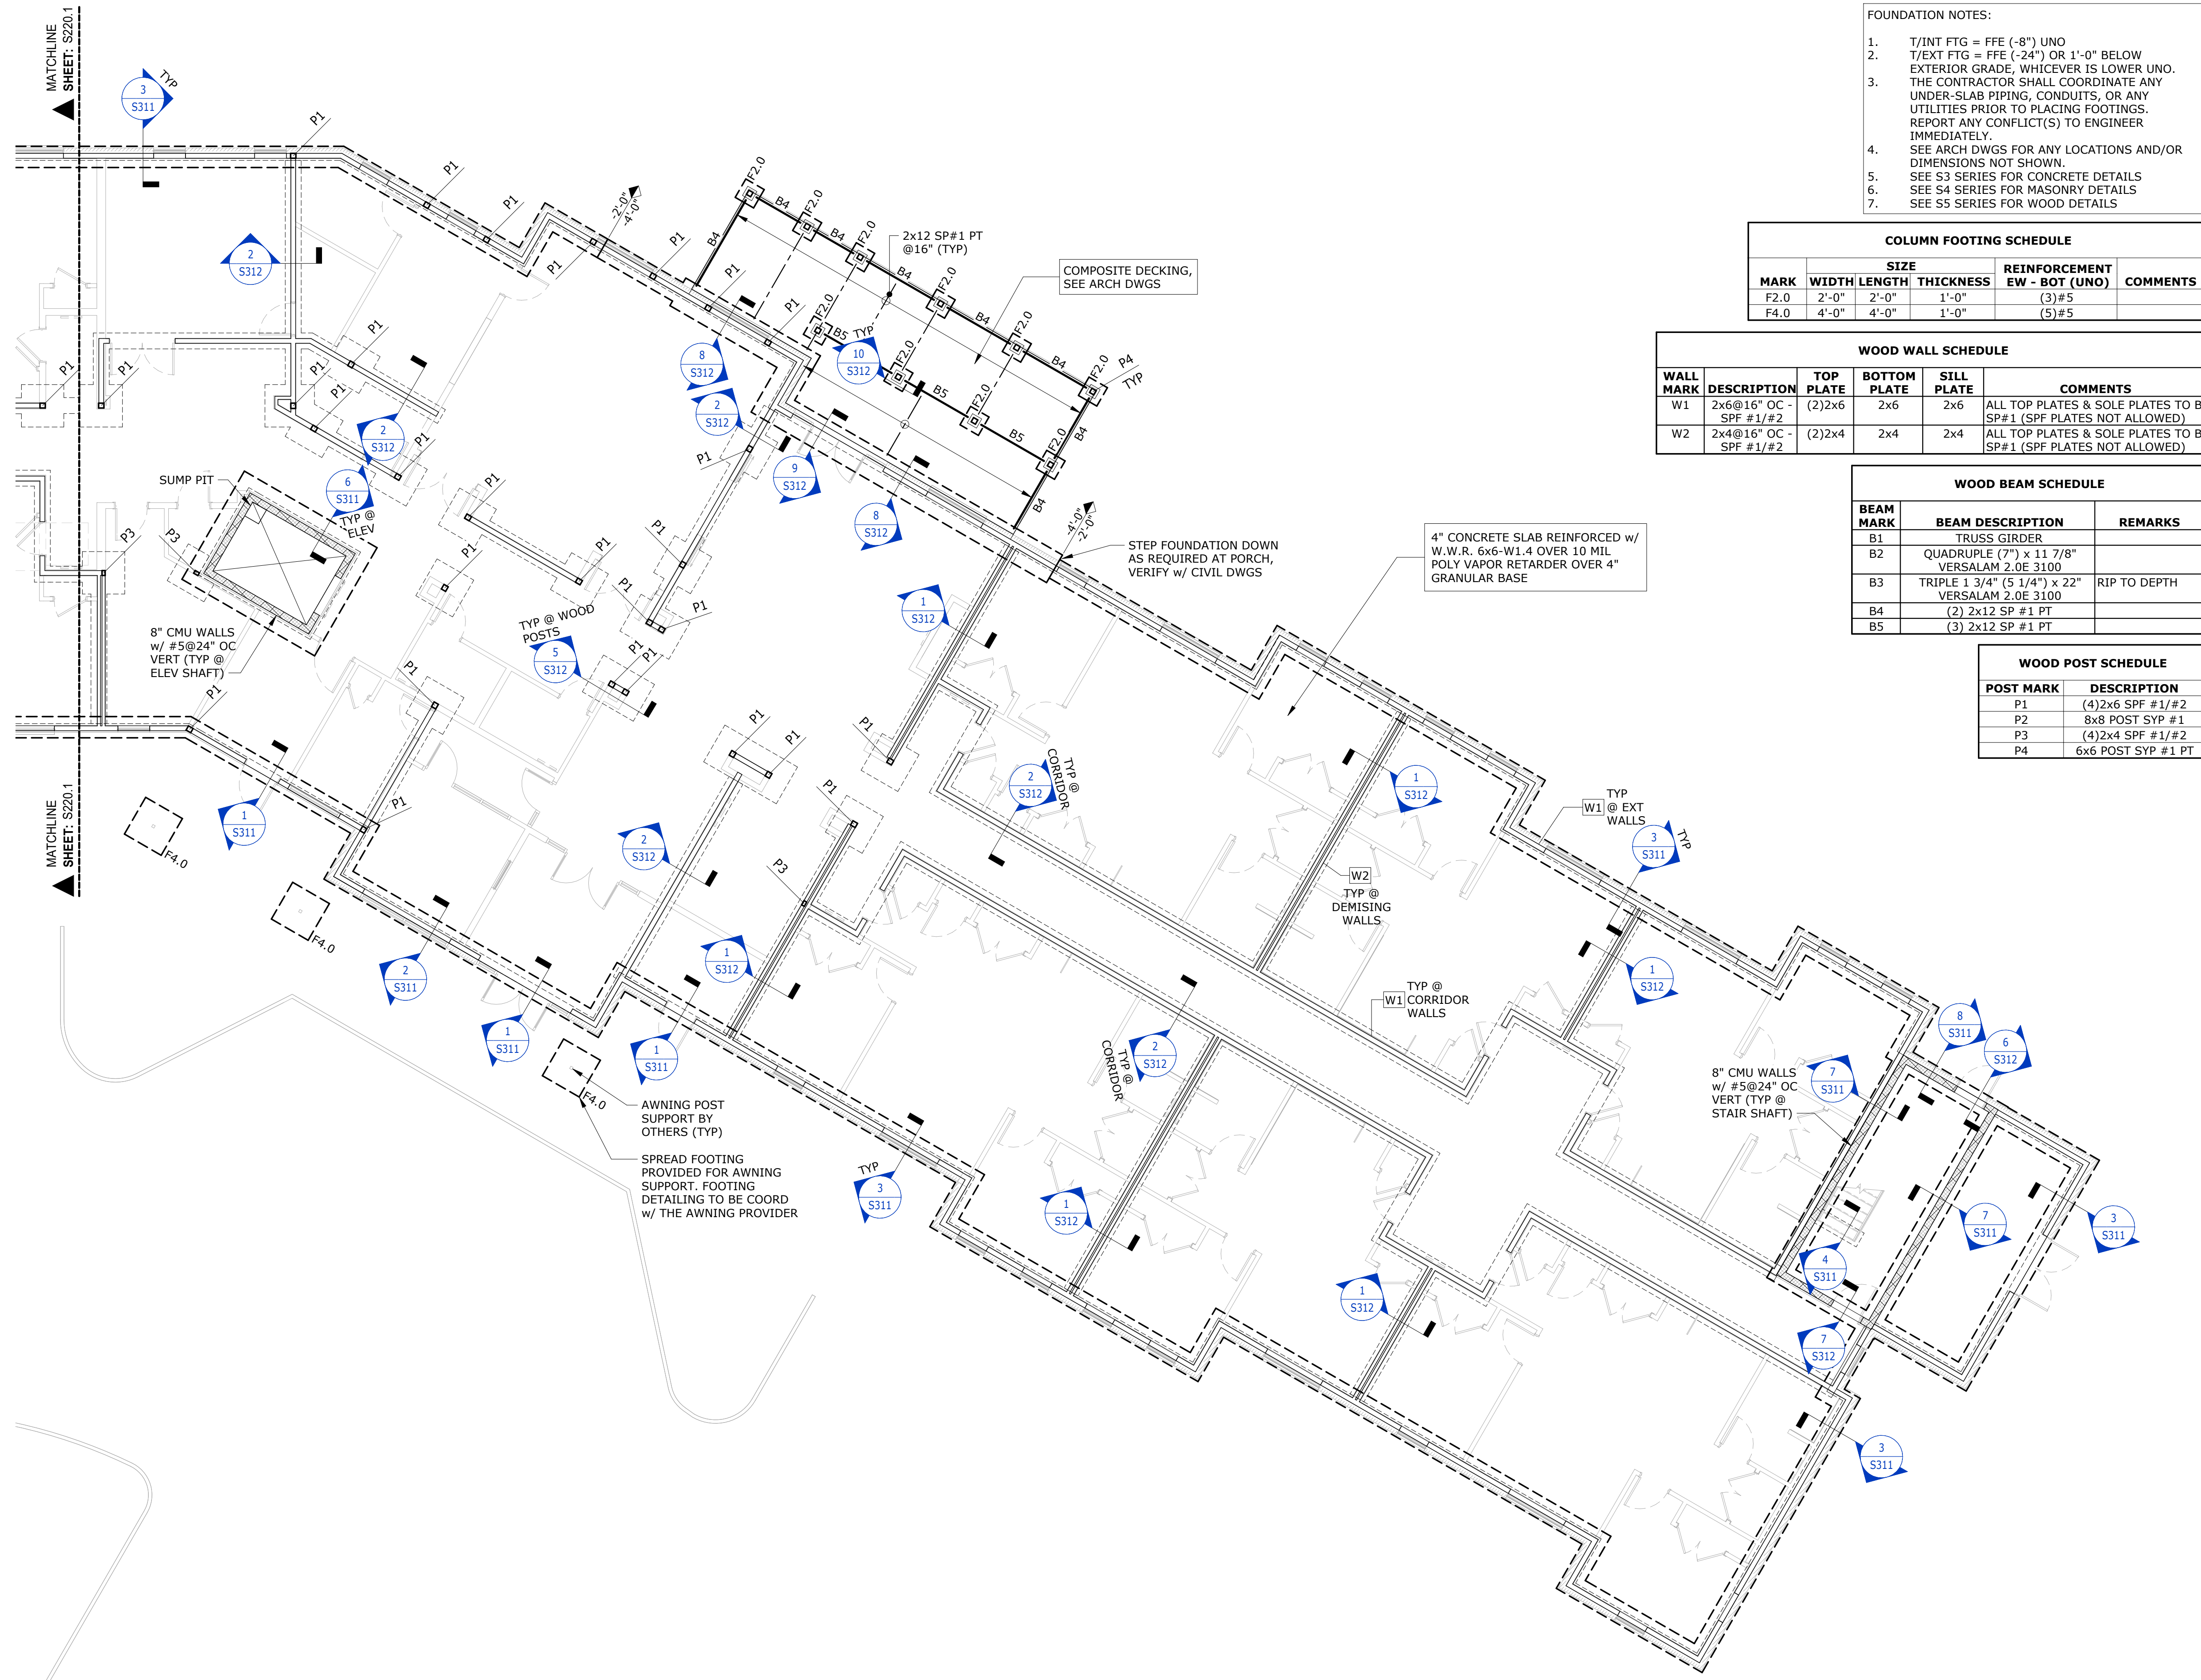

FOUNDATION NOTES:


1. T/INT FTG = FFE (-8") UNO
2. T/EXT FTG = FFE (-24") OR 1'-0" BELOW EXTERIOR GRADE, WHICHEVER IS LOWER UNO.
3. THE CONTRACTOR SHALL COORDINATE ANY UNDER-SLAB PIPING, CONDUITS, OR ANY UTILITIES PRIOR TO PLACING FOOTINGS. REPORT ANY CONFLICT(S) TO ENGINEER IMMEDIATELY.
4. SEE ARCH DWGS FOR ANY LOCATIONS AND/OR DIMENSIONS NOT SHOWN.
5. SEE S3 SERIES FOR CONCRETE DETAILS
6. SEE S4 SERIES FOR MASONRY DETAILS
7. SEE S5 SERIES FOR WOOD DETAILS

COLUMN FOOTING SCHEDULE					
MARK	SIZE		REINFORCEMENT EW - BOT (UNO)	COMMENTS	
	WIDTH	LENGTH			
F2.0	2'-0"	2'-0"	1'-0"	(3)#5	
F4.0	4'-0"	4'-0"	1'-0"	(5)#5	

WOOD WALL SCHEDULE					
WALL MARK	DESCRIPTION	TOP PLATE	BOTTOM PLATE	SILL PLATE	COMMENTS
W1	2x6@16" OC - SPF #1/#2	(2)2x6	2x6	2x6	ALL TOP PLATES & SOLE PLATES TO BE SP#1 (SPF PLATES NOT ALLOWED)
W2	2x4@16" OC - SPF #1/#2	(2)2x4	2x4	2x4	ALL TOP PLATES & SOLE PLATES TO BE SP#1 (SPF PLATES NOT ALLOWED)

WOOD BEAM SCHEDULE		
BEAM MARK	BEAM DESCRIPTION	REMARKS
B1	TRUSS GIRDER	
B2	QUADRUPLE (7") x 11 7/8" VERSALAM 2.0E 3100	
B3	TRIPLE 1 3/4" (5 1/4") x 22" VERSALAM 2.0E 3100	RIP TO DEPTH
B4	(2) 2x12 SP #1 PT	
B5	(3) 2x12 SP #1 PT	


WOOD POST SCHEDULE	
POST MARK	DESCRIPTION
P1	(4)2x6 SPF #1/#2
P2	8x8 POST SYP #1
P3	(4)2x4 SPF #1/#2
P4	6x6 POST SYP #1 PT

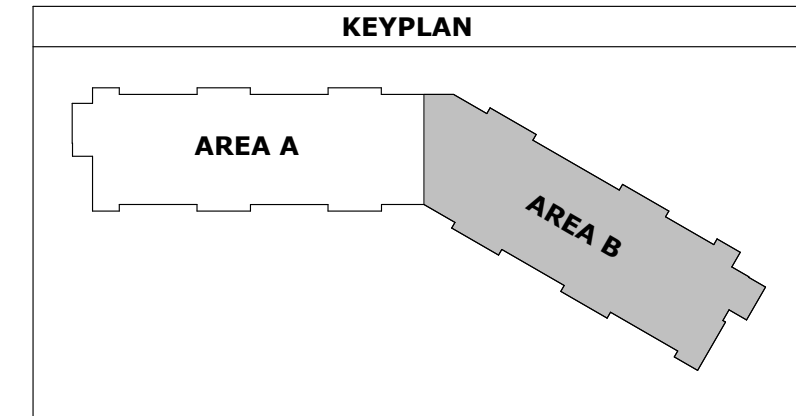

1 PARTIAL FOUNDATION PLAN
SCALE: 1/8" = 1'-0"

WORK
ARCHITECTURE + DESIGN
Louisville, KY Northern, KY
information@workarc.com
502.632.3232 859.267.0707 @WRKarc.com

kpff
4101 Charlotte Ave, Suite E210
Nashville, TN 37209
615.451.8725
www.kpff.com

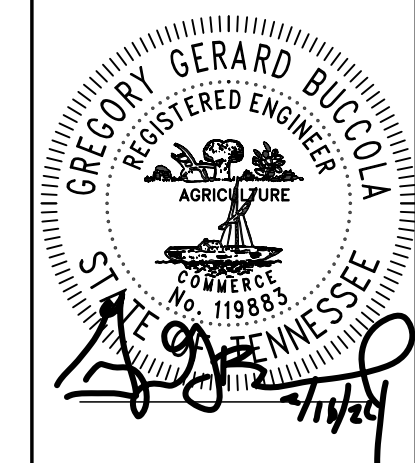

PARTIAL FOUNDATION PLAN
1577 Rock Springs Rd.
Smyrna, TN 37167

02.16.2024
SUBMISSION DATE

BEA2304

S220.3

PERMIT DRAWINGS

MULTI-FAMILY NEW CONSTRUCTION

BEA2304 SMYRNA, TN

