


Seal

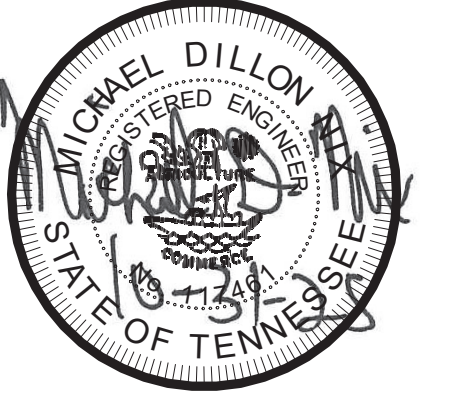

STATEWIDE TCAT
IMPROVEMENTS-WHITEVILLE

166/000-01-2024B

1685 US-64, WHITEVILLE TN 38075

© 2025 UrbanARCH Associates, P.C.
No part of this work covered by the copyright hereon may be reproduced or copied in any form or by any means (graphic, electronic, mechanical, or photocopying) without the express written permission of UrbanARCH Associates, P.C. The use of these documents without the express written permission of UrbanARCH Associates, P.C. is illegal and a violation of federal copyright laws.


Revisions:		
No.	Description	Date

Project No: 25004
Issued For: CONSTRUCTION
Date: 10/31/2025

FLOOR PLAN -
CLASSROOM -
MECHANICAL

M-102

REMOVE AND REPLACE EXISTING HVAC DEVICES IN THESE ROOMS. PRIOR TO DEMO MEASURE AIRFLOW AND SIZE OF NECK. REPORT VALUES TO THE ENGINEER.

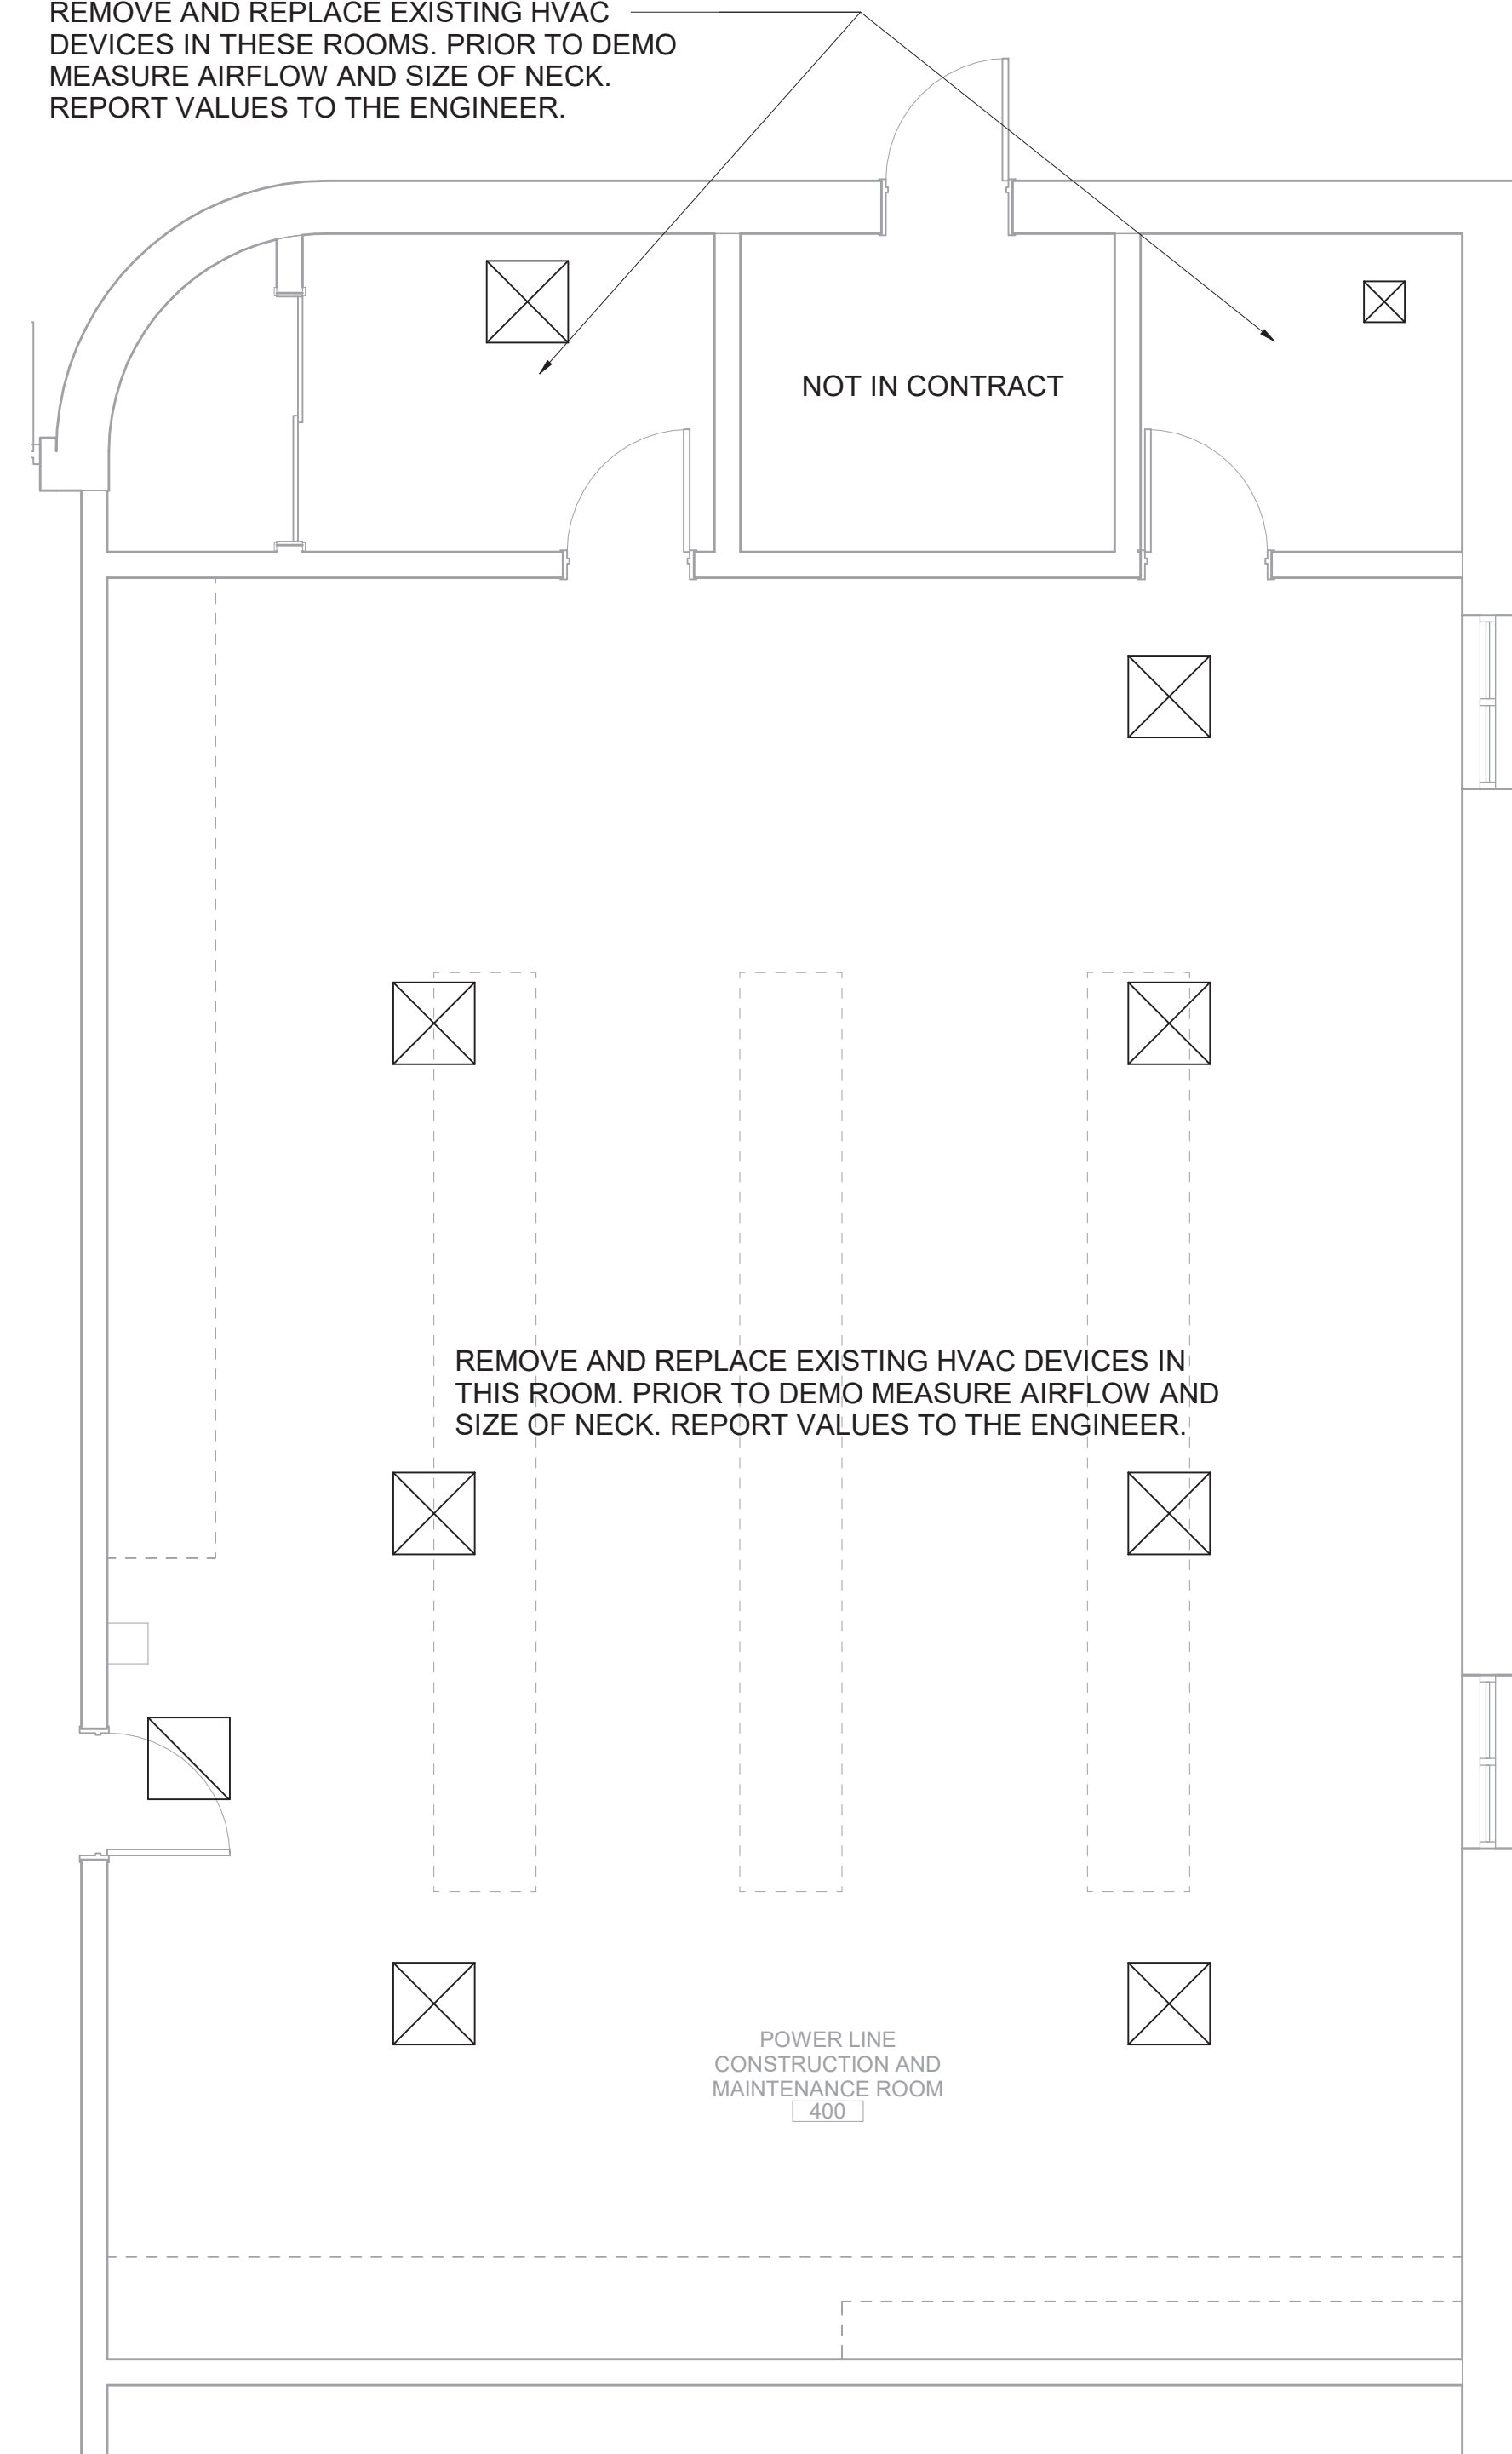

REMOVE AND REPLACE EXISTING HVAC DEVICES IN THIS ROOM. PRIOR TO DEMO MEASURE AIRFLOW AND SIZE OF NECK. REPORT VALUES TO THE ENGINEER.

POWER LINE
CONSTRUCTION AND
MAINTENANCE ROOM
400

1 FLOOR PLAN - CLASSROOM - MECHANICAL
1/4" = 1'-0"

THESE PLANS AND SPECIFICATIONS ARE REQUIRED TO BE KEPT ON THE JOB SITE UNTIL A FINAL CERTIFICATE OF OCCUPANCY OR PROJECT COMPLETION FORM IS ISSUED BY THIS OFFICE.

No alterations, deletions, additions or modifications of any kind are allowed to this approved set without written permission of this office.

TENNESSEE STATE FIRE MARSHAL'S OFFICE

FIELD SET PROJECT # 2025-11-14-04 TFM # 09059-B