



**LIGHTING LEGEND**


- ⊕ SWITCH
- ⊗ EXHAUST FAN- \$150 ALLOWANCE
- ⊥ WALL SCONCE
- ⊗ EXIT LIGHT
- ⊕ PENDANT LIGHT
- ▭ FLUORESCENT LIGHT FIXTURE
- RECESS CAN LIGHT
- ▭ 2' X 2' LED FLUORESCENT

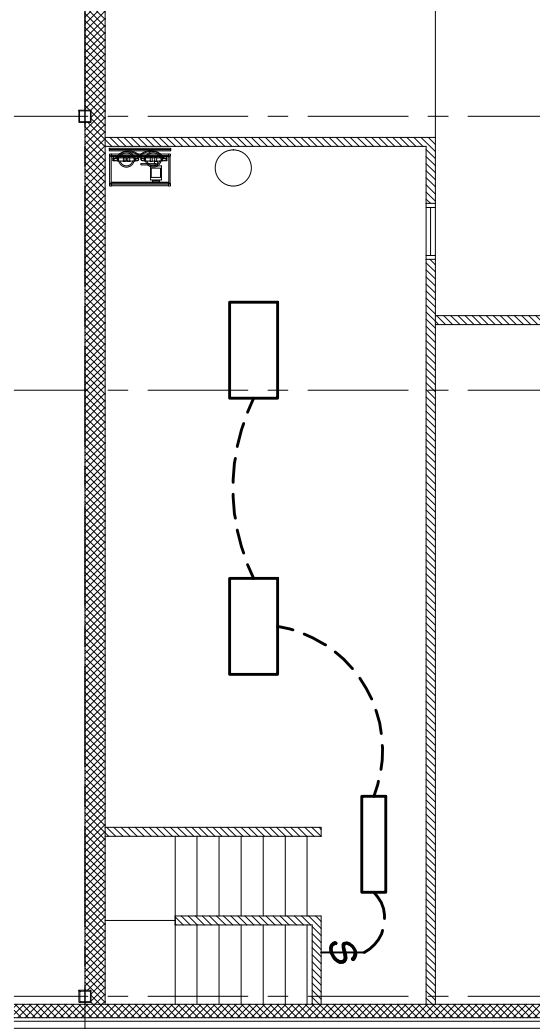

3  
A-4  
(UPPER FLOOR)  
REFLECTED  
CEILING PLAN  
SCALE: 1/8" = 1'-0"

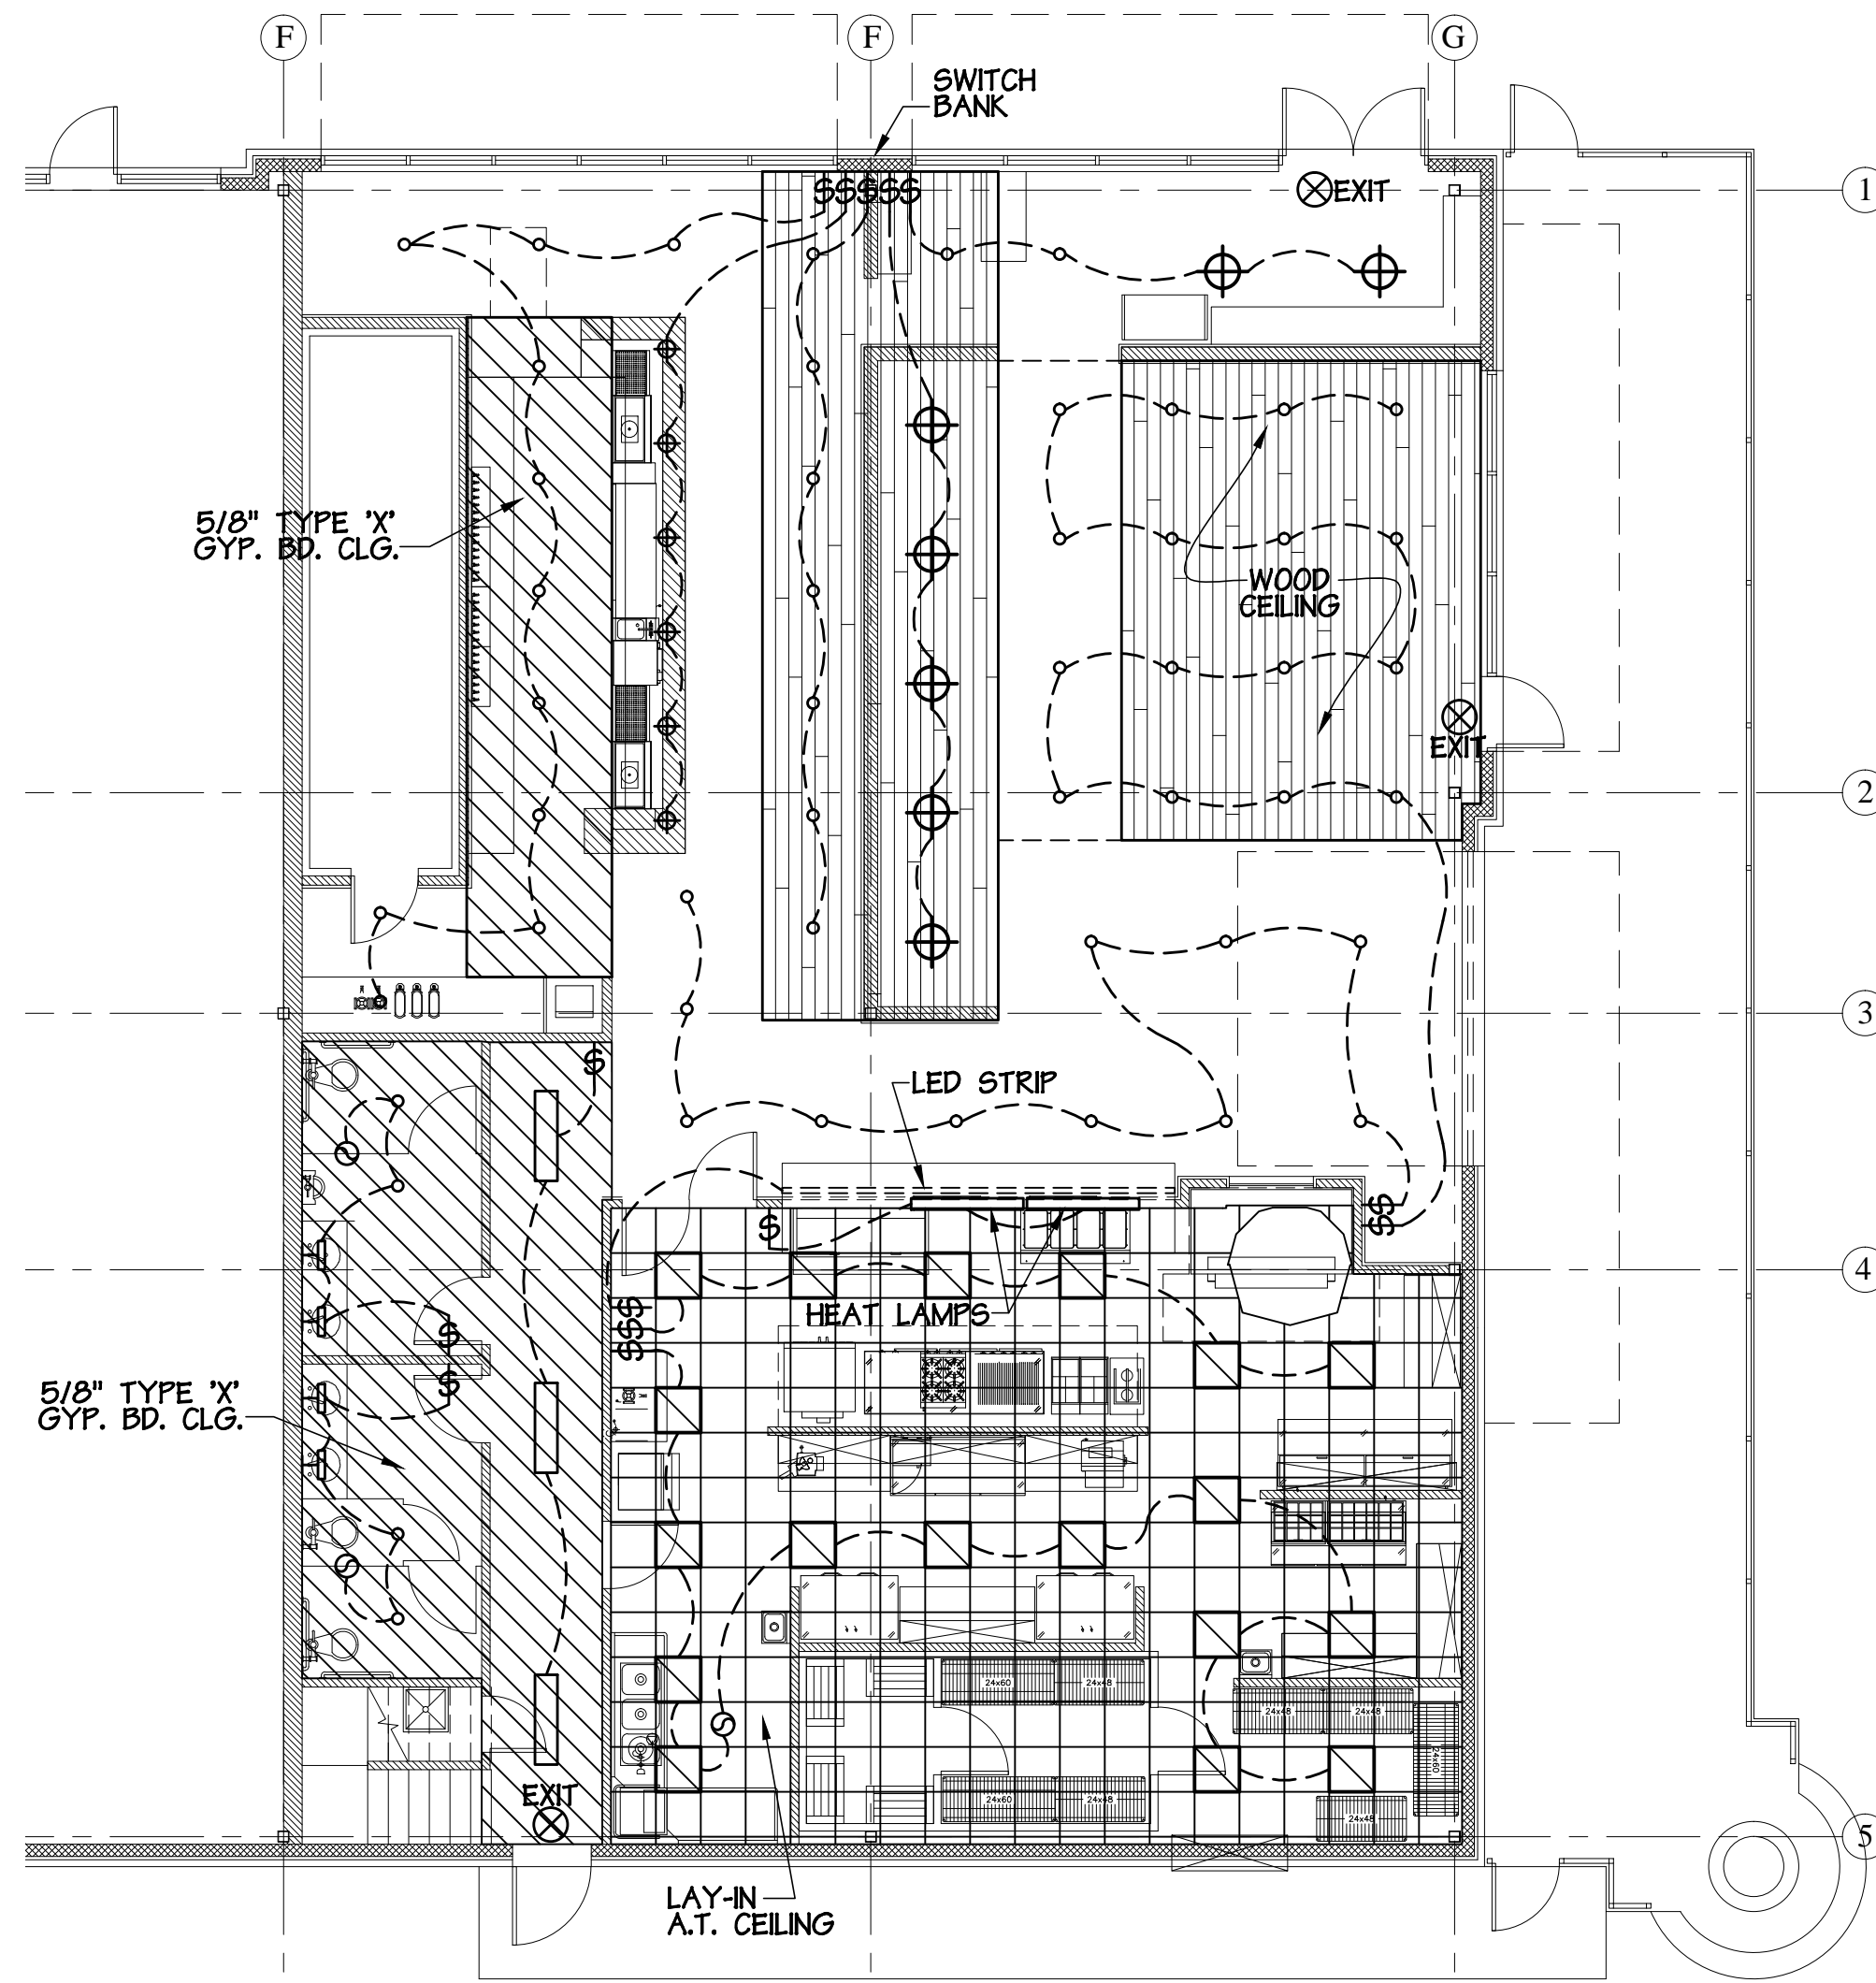

2  
A-4  
REFLECTED  
CEILING PLAN  
SCALE: 1/8" = 1'-0"

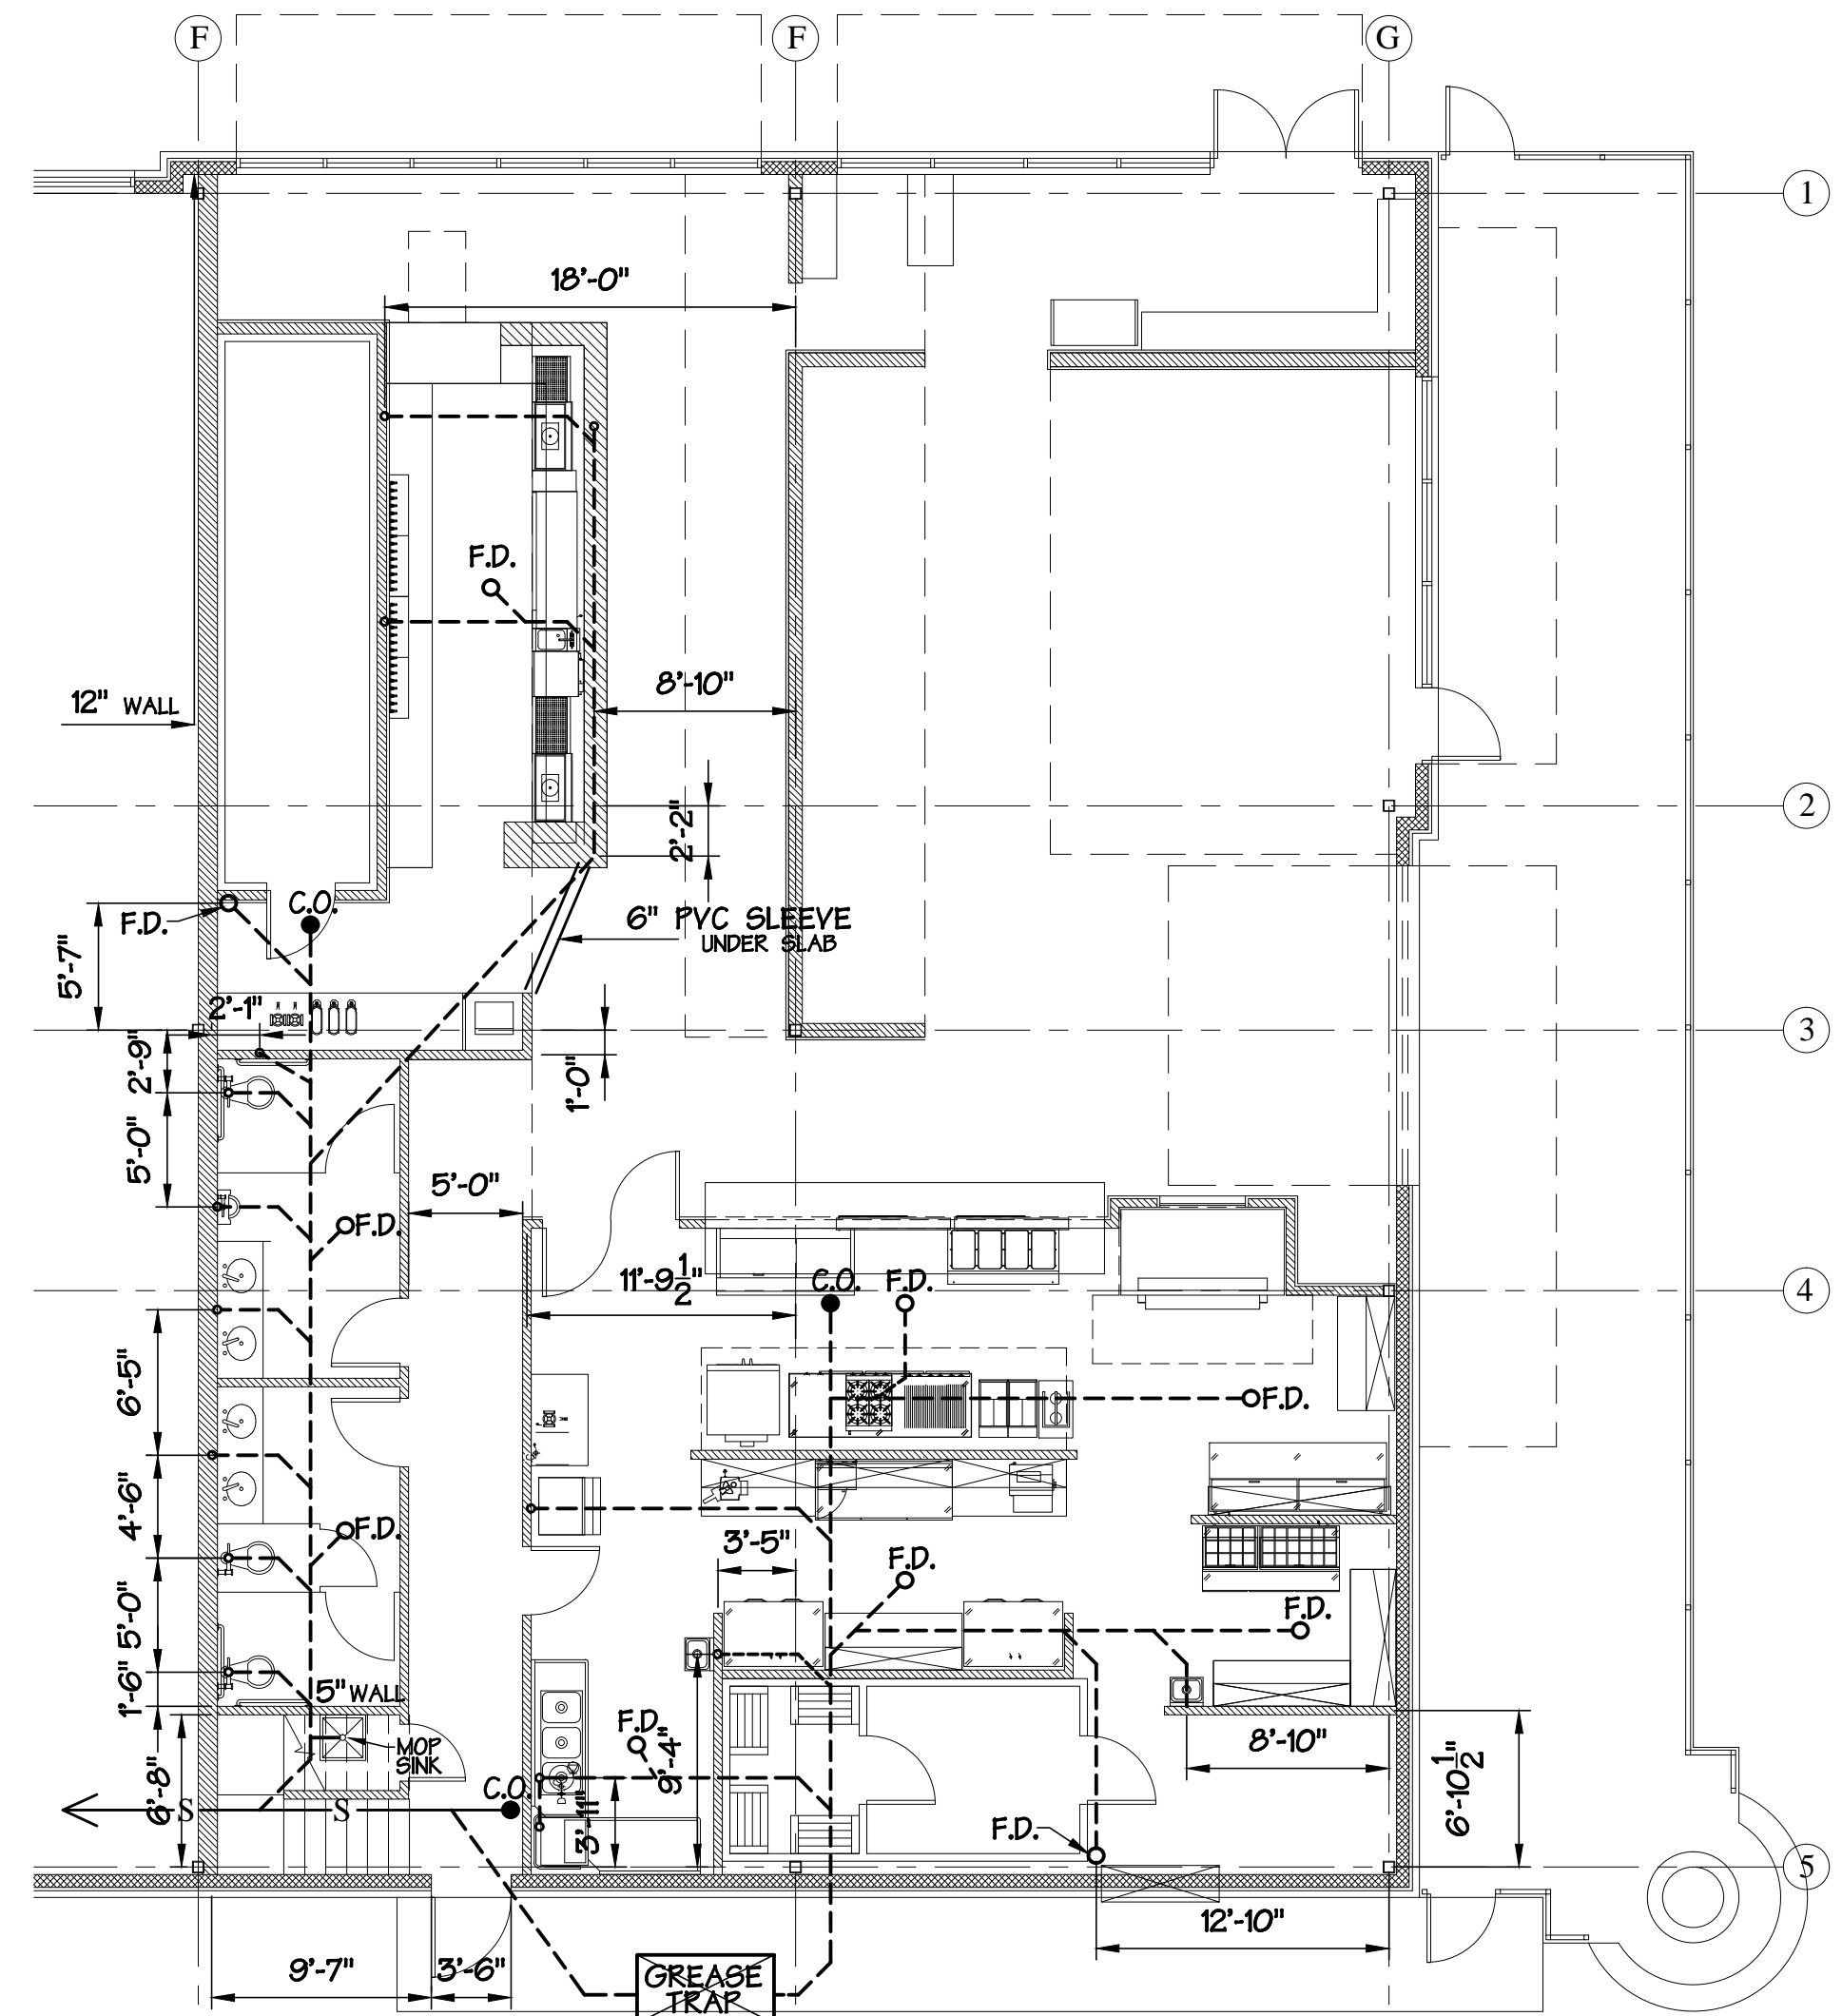

1  
A-4  
PLUMBING  
PLAN  
SCALE: 1/8" = 1'-0"

NOTES:  
1) STORM SEWER NOT SHOWN.  
2) CONDENSATE DRAINS FROM HVAC ON ROOF NOT SHOWN.

ISSUE DATE: 1 FEB. 2017

REVISION	DATE

**SOUTHERN CRAFT**  
@ OXFORD COMMONS  
OXFORD, MISSISSIPPI

SHEET #  
**A-4**

**ALGER DESIGN STUDIO, P.A.**  
ARCHITECTURE • PLANNING  
1403 VAN BUREN AVE., #102, OXFORD, MISSISSIPPI 38655  
662 232 8887 • WWW.ALMO.NET • ALMO@MINDSPRING.COM