


THIS DRAWING OR PARTS THEREOF IS THE EXCLUSIVE PROPERTY OF WORK A+D, AND MAY NOT BE USED OR REPRODUCED IN ANY FORM, BY ANY METHOD, FOR ANY PURPOSE WITHOUT PRIOR WRITTEN CONSENT FROM WORK A+D.

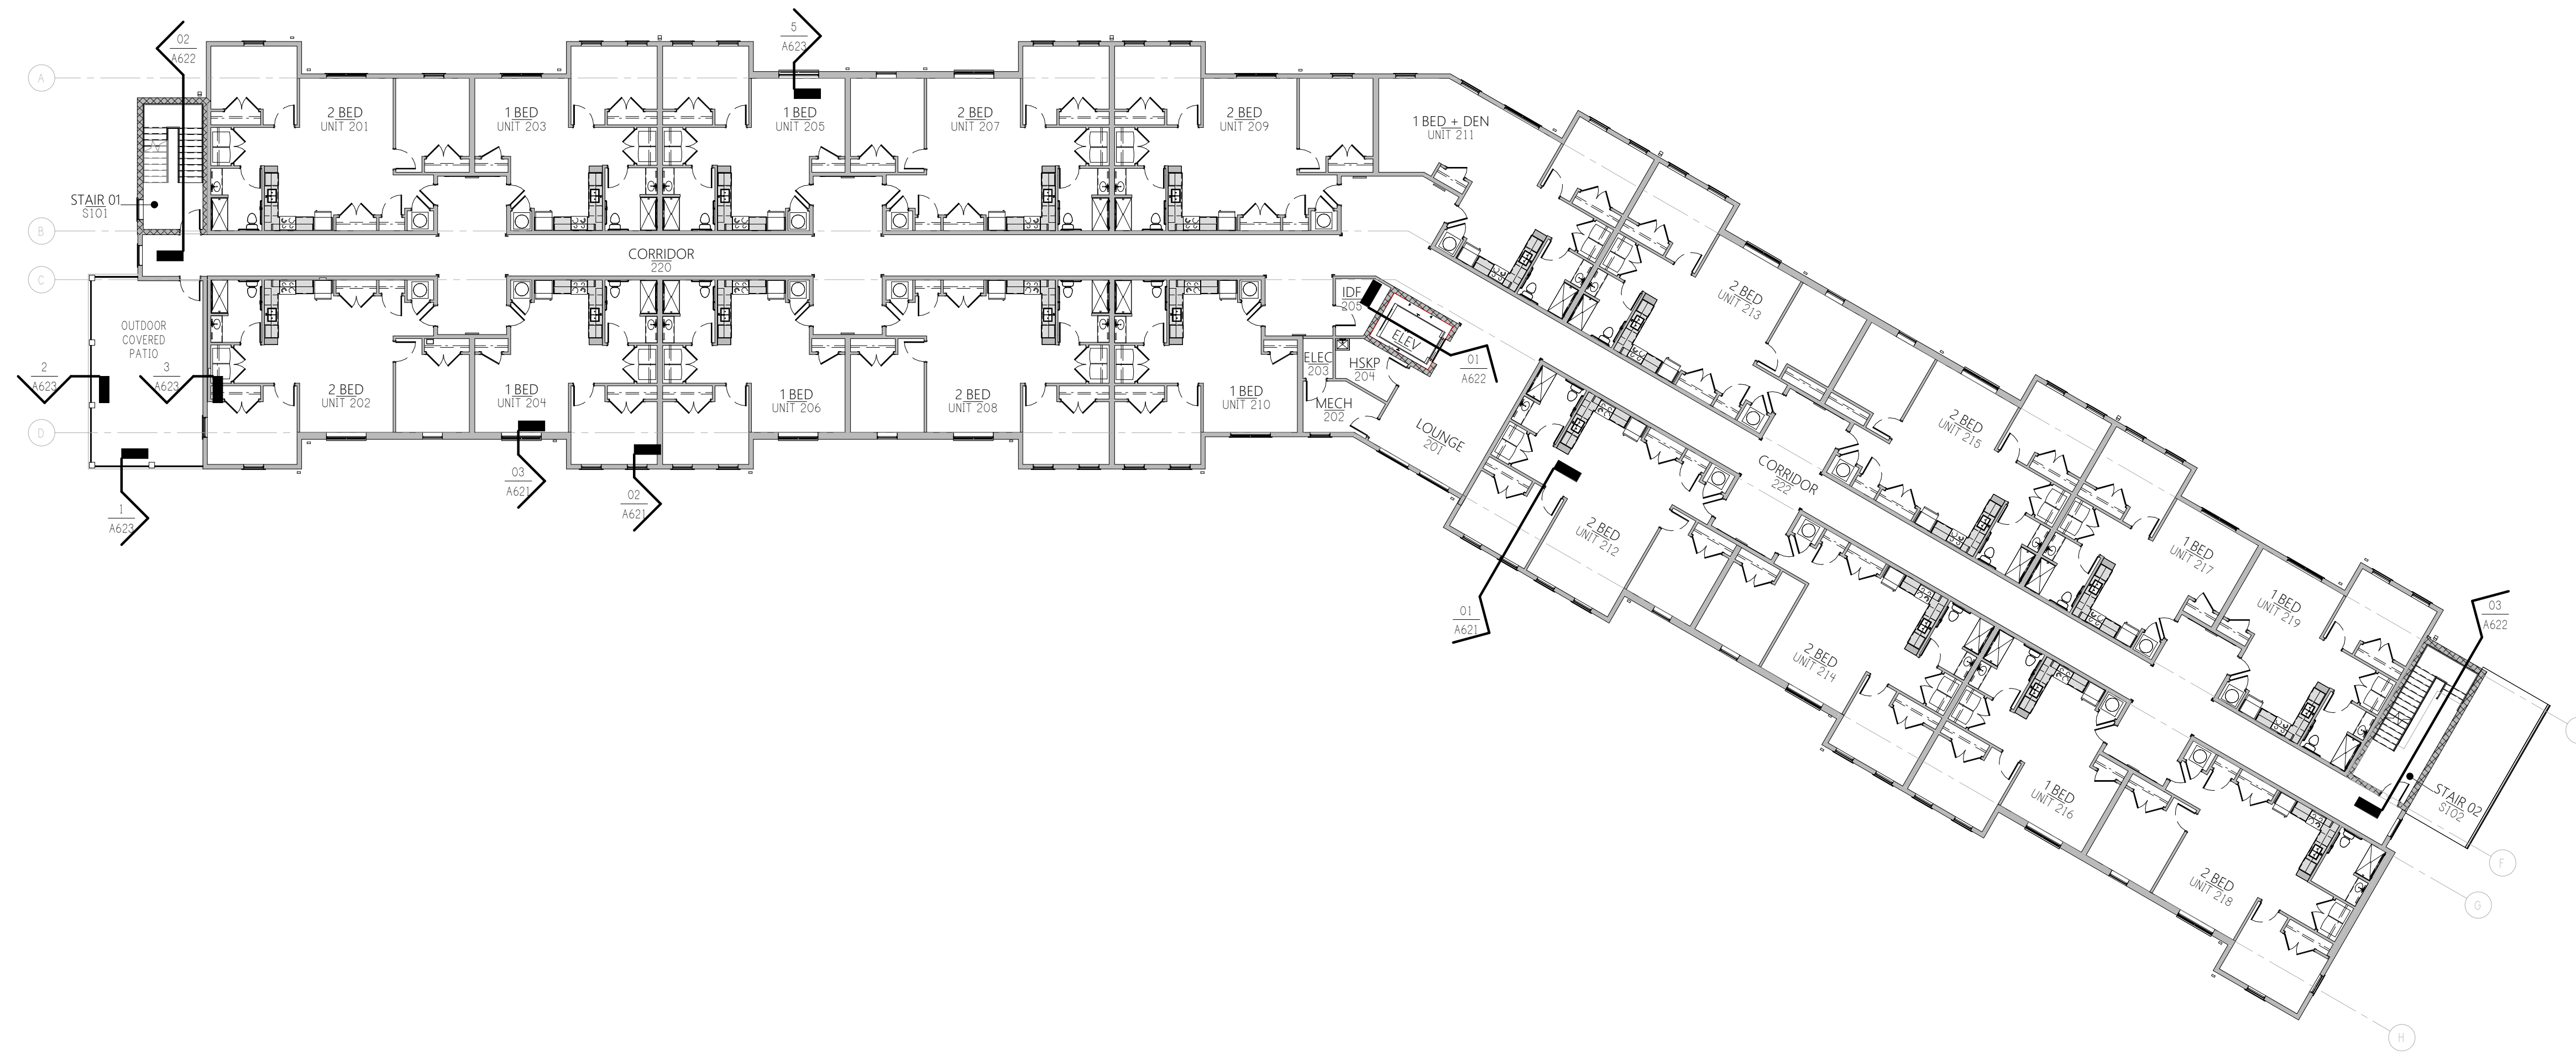

COMPOSITE SECOND FLOOR PLAN

1/16" = 1'-0"

GENERAL FLOOR PLAN NOTES


REFERENCE GENERAL PROJECT NOTES SHEETS FOR COMPLETE LISTING OF GENERAL NOTES AND CONVENTIONS.

1. POWER AND SYSTEMS OUTLETS ARE SHOWN ONLY AT LIMITED AND SELECT LOCATIONS FOR CLARITY PURPOSES ONLY. REFERENCE ELECTRICAL DRAWINGS AND INTERIOR ELEVATIONS FOR FURTHER POWER AND SYSTEMS OUTLETS CONFIGURATIONS.

SUPPLEMENTAL REFERENCE DIRECTORY

- 1.) REFER TO THE SPECIFICATION SECTIONS AS DENOTED BY THE KEYED NOTES
- 2.) REFER TO ENGINEER DRAWINGS WHEN KEYED NOTES DENOTE THE DISCIPLINES ABBREVIATION AND SEQUENCE (IE. MECH.1)
- 3.) REFER TO FLOOR PLAN KEYED NOTES FOR SPECIFIC INSTRUCTIONS. REFER TO FLOOR PLAN LEGEND FOR STANDARD INDICATIONS
- 4.) REFERENCE FLOOR PLAN DETAILS SHEETS FOR FURTHER INFORMATION.
- 5.) REFERENCE FLOOR PLAN DETAILS SHEETS FOR RATED AND NON-RATED PARTITION ASSEMBLY INFORMATION.
- 6.) REFERENCE FINISHES PLANS AND NOTES FOR FINISHES INFORMATION.


PLAN LEGEND

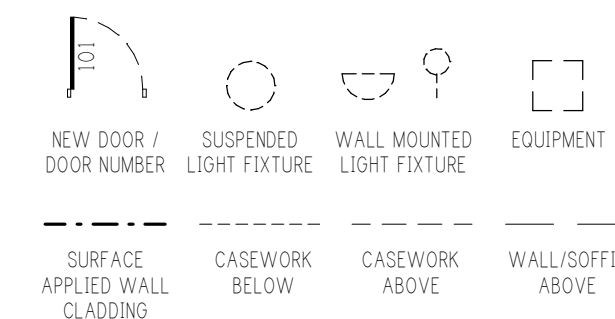

WORK
ARCHITECTURE + DESIGN
 information
 Louisville, KY Northern, KY
 502.632.3232 859.287.0707
 @WRKarc.com

S.O.C.A.Y.R. INC

1244 S 4th St. Louisville, KY 40203

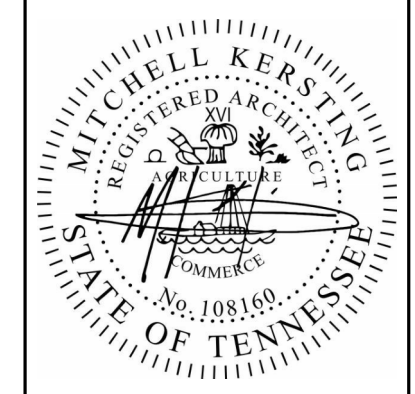

COMPOSITE SECOND FLOOR
 PLAN

1577 Rock Springs Rd.
 Smyrna, TN 37167

02.16.2024

SUBMISSION DATE

BEA2304

A212

MULTI-FAMILY NEW CONSTRUCTION

BEA2304 SMYRNA, TN

PERMIT DRAWINGS